

This drawing is an instrument of service only, and is, and shall remain, the property of Stock&Noble Fencing Solutions. No reproduction or other use shall be made by any person or firm without written permission of Stock&Noble Fencing Solutions.

Written dimensions on this drawing shall have precedence over any scaled dimension. Do not scale this drawing for accurate dimensions, and notify Stock&Noble Fencing Solutions of any discrepancies.



SCALE 1:30 MTS

MEASUREMENTS SHOWN ARE A GUIDE ONLY. ALL ONSITE MEASUREMENTS SHOULD BE DOUBLE-CHECKED BEFORE MAKING PERMANENT.

[illegible]

REV.	DATE	DESCRIPTION
------	------	-------------

OWNER AND ADDRESS:

PROJECT NAME AND ADDRESS:

4 RAIL PREMIUM STEEL POST & RAIL

PROJECT	SHEET NO.
DATE	
SCALE	

This drawing is an instrument of service only, and is, and shall remain, the property of Stock&Noble Fencing Solutions. No reproduction or other use shall be made by any person or firm without written permission of Stock&Noble Fencing Solutions.

Stock



Noble
Fencing Solutions

[illegible]

REV.	DATE	DESCRIPTION
------	------	-------------

OWNER AND ADDRESS:

PROJECT NAME AND ADDRESS:

4 RAIL PREMIUM STEEL POST & RAIL

PROJECT	SHEET NO.
---------	-----------

DATE _____

SCALE	
-------	--

DOUBLE GATE DIMENSIONS



-THE MEASUREMENTS IN THIS DRAWING ALLOW FOR EZY LATCH MOUNTING.
- IF NOT FITTING EZY LATCH SUBTRACT 40MM FROM OVERALL LENGTH.

This drawing is an instrument of service only, and is, and shall remain, the property of Stock&Noble Fencing Solutions. No reproduction or other use shall be made by any person or firm without written permission of Stock&Noble Fencing Solutions.

Written dimensions on this drawing shall have precedence over any scaled dimension. Do not scale this drawing for accurate dimensions, and notify Stock&Noble Fencing Solutions of any discrepancies.

Stock **Noble**
Fencing Solutions

19 RICHARDS ROAD, HOPPERS CROSSING, VIC, 3029

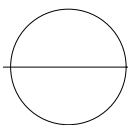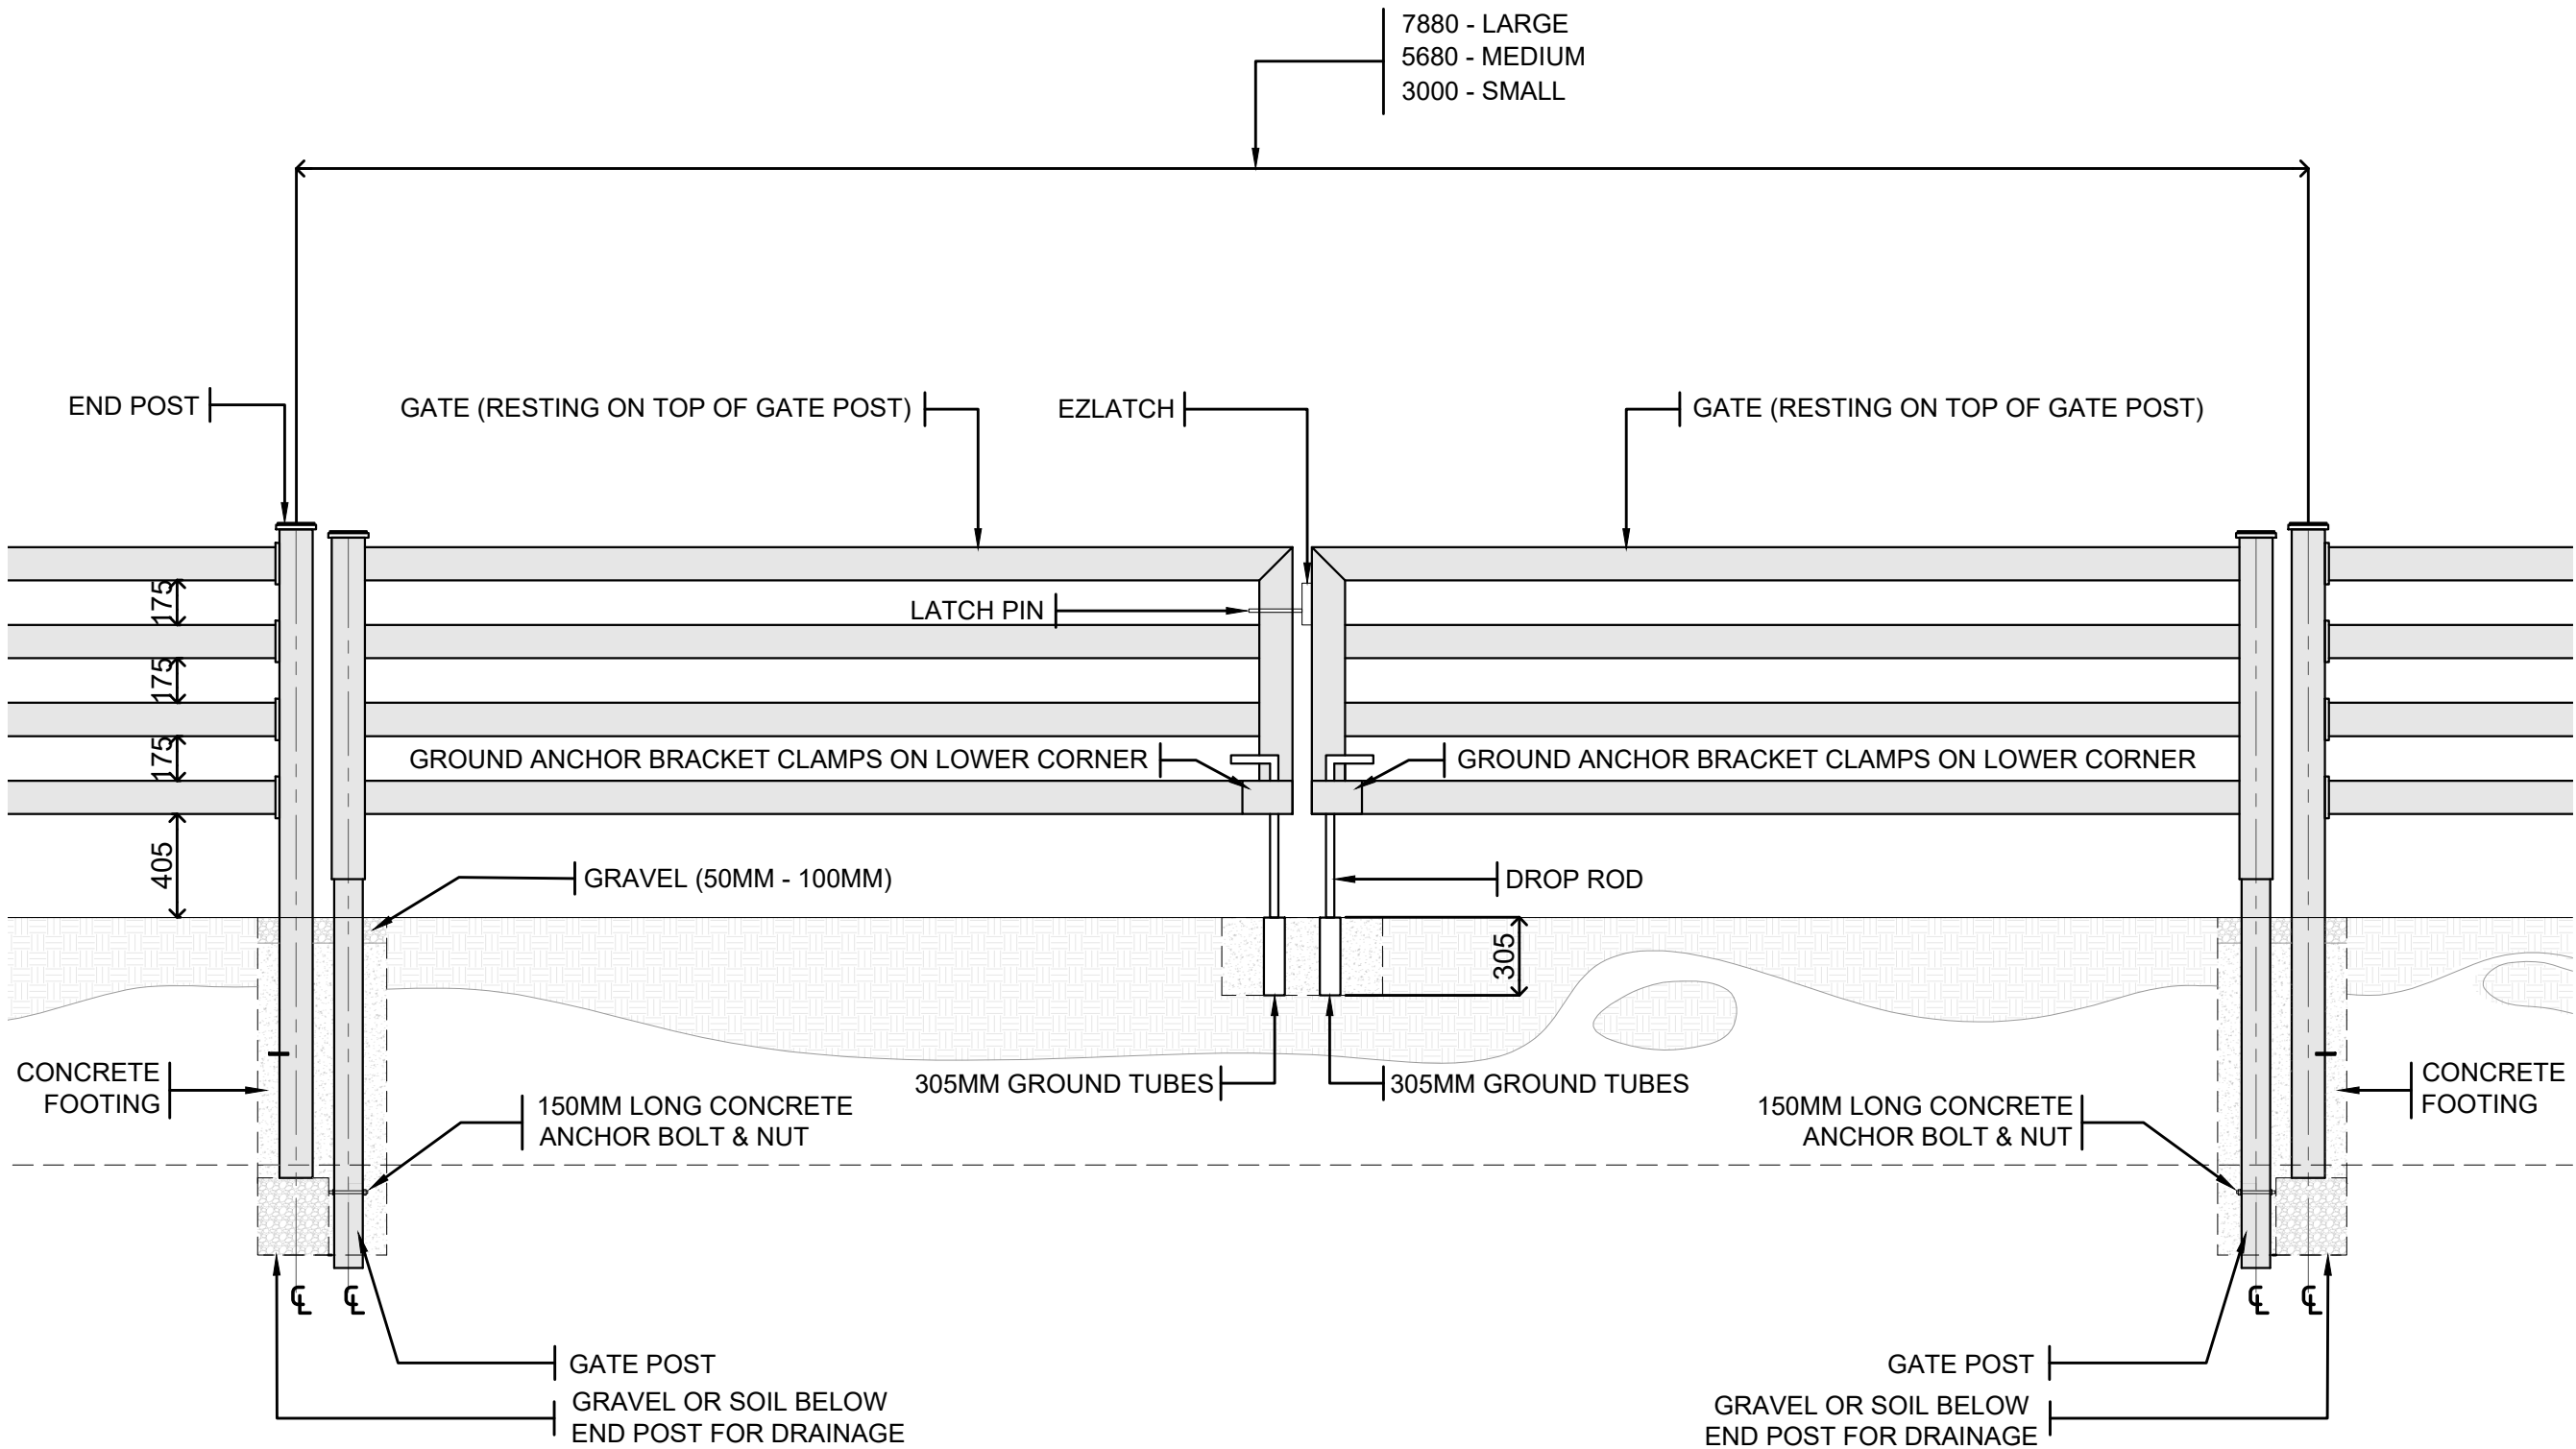

DOUBLE GATE DETAIL

SCALE

1:40 MTS

MEASUREMENTS SHOWN ARE A GUIDE ONLY. ALL ONSITE MEASUREMENTS
SHOULD BE DOUBLE-CHECKED BEFORE MAKING PERMANENT.

REV. DATE DESCRIPTION
OWNER AND ADDRESS:

PROJECT NAME AND ADDRESS:

4 RAIL PREMIUM
STEEL POST & RAIL

PROJECT SHEET NO.
DATE
SCALE

This drawing is an instrument of service only, and is, and shall remain, the property of Stock&Noble Fencing Solutions. No reproduction or other use shall be made by any person or firm without written permission of Stock&Noble Fencing Solutions.

Written dimensions on this drawing shall have precedence over any scaled dimension. Do not scale this drawing for accurate dimensions, and notify Stock&Noble Fencing Solutions of any discrepancies.



19 RICHARDS ROAD, HOPPERS CROSSING, VIC, 3029

REV.	DATE	DESCRIPTION
------	------	-------------

OWNER AND ADDRESS:


PROJECT NAME AND ADDRESS:

4 RAIL PREMIUM
STEEL POST & RAIL

PROJECT	SHEET NO.
DATE	
SCALE	

SINGLE GATE SET UP


THE MEASUREMENTS IN THIS DRAWING ALLOW FOR EZY LATCH MOUNTING.

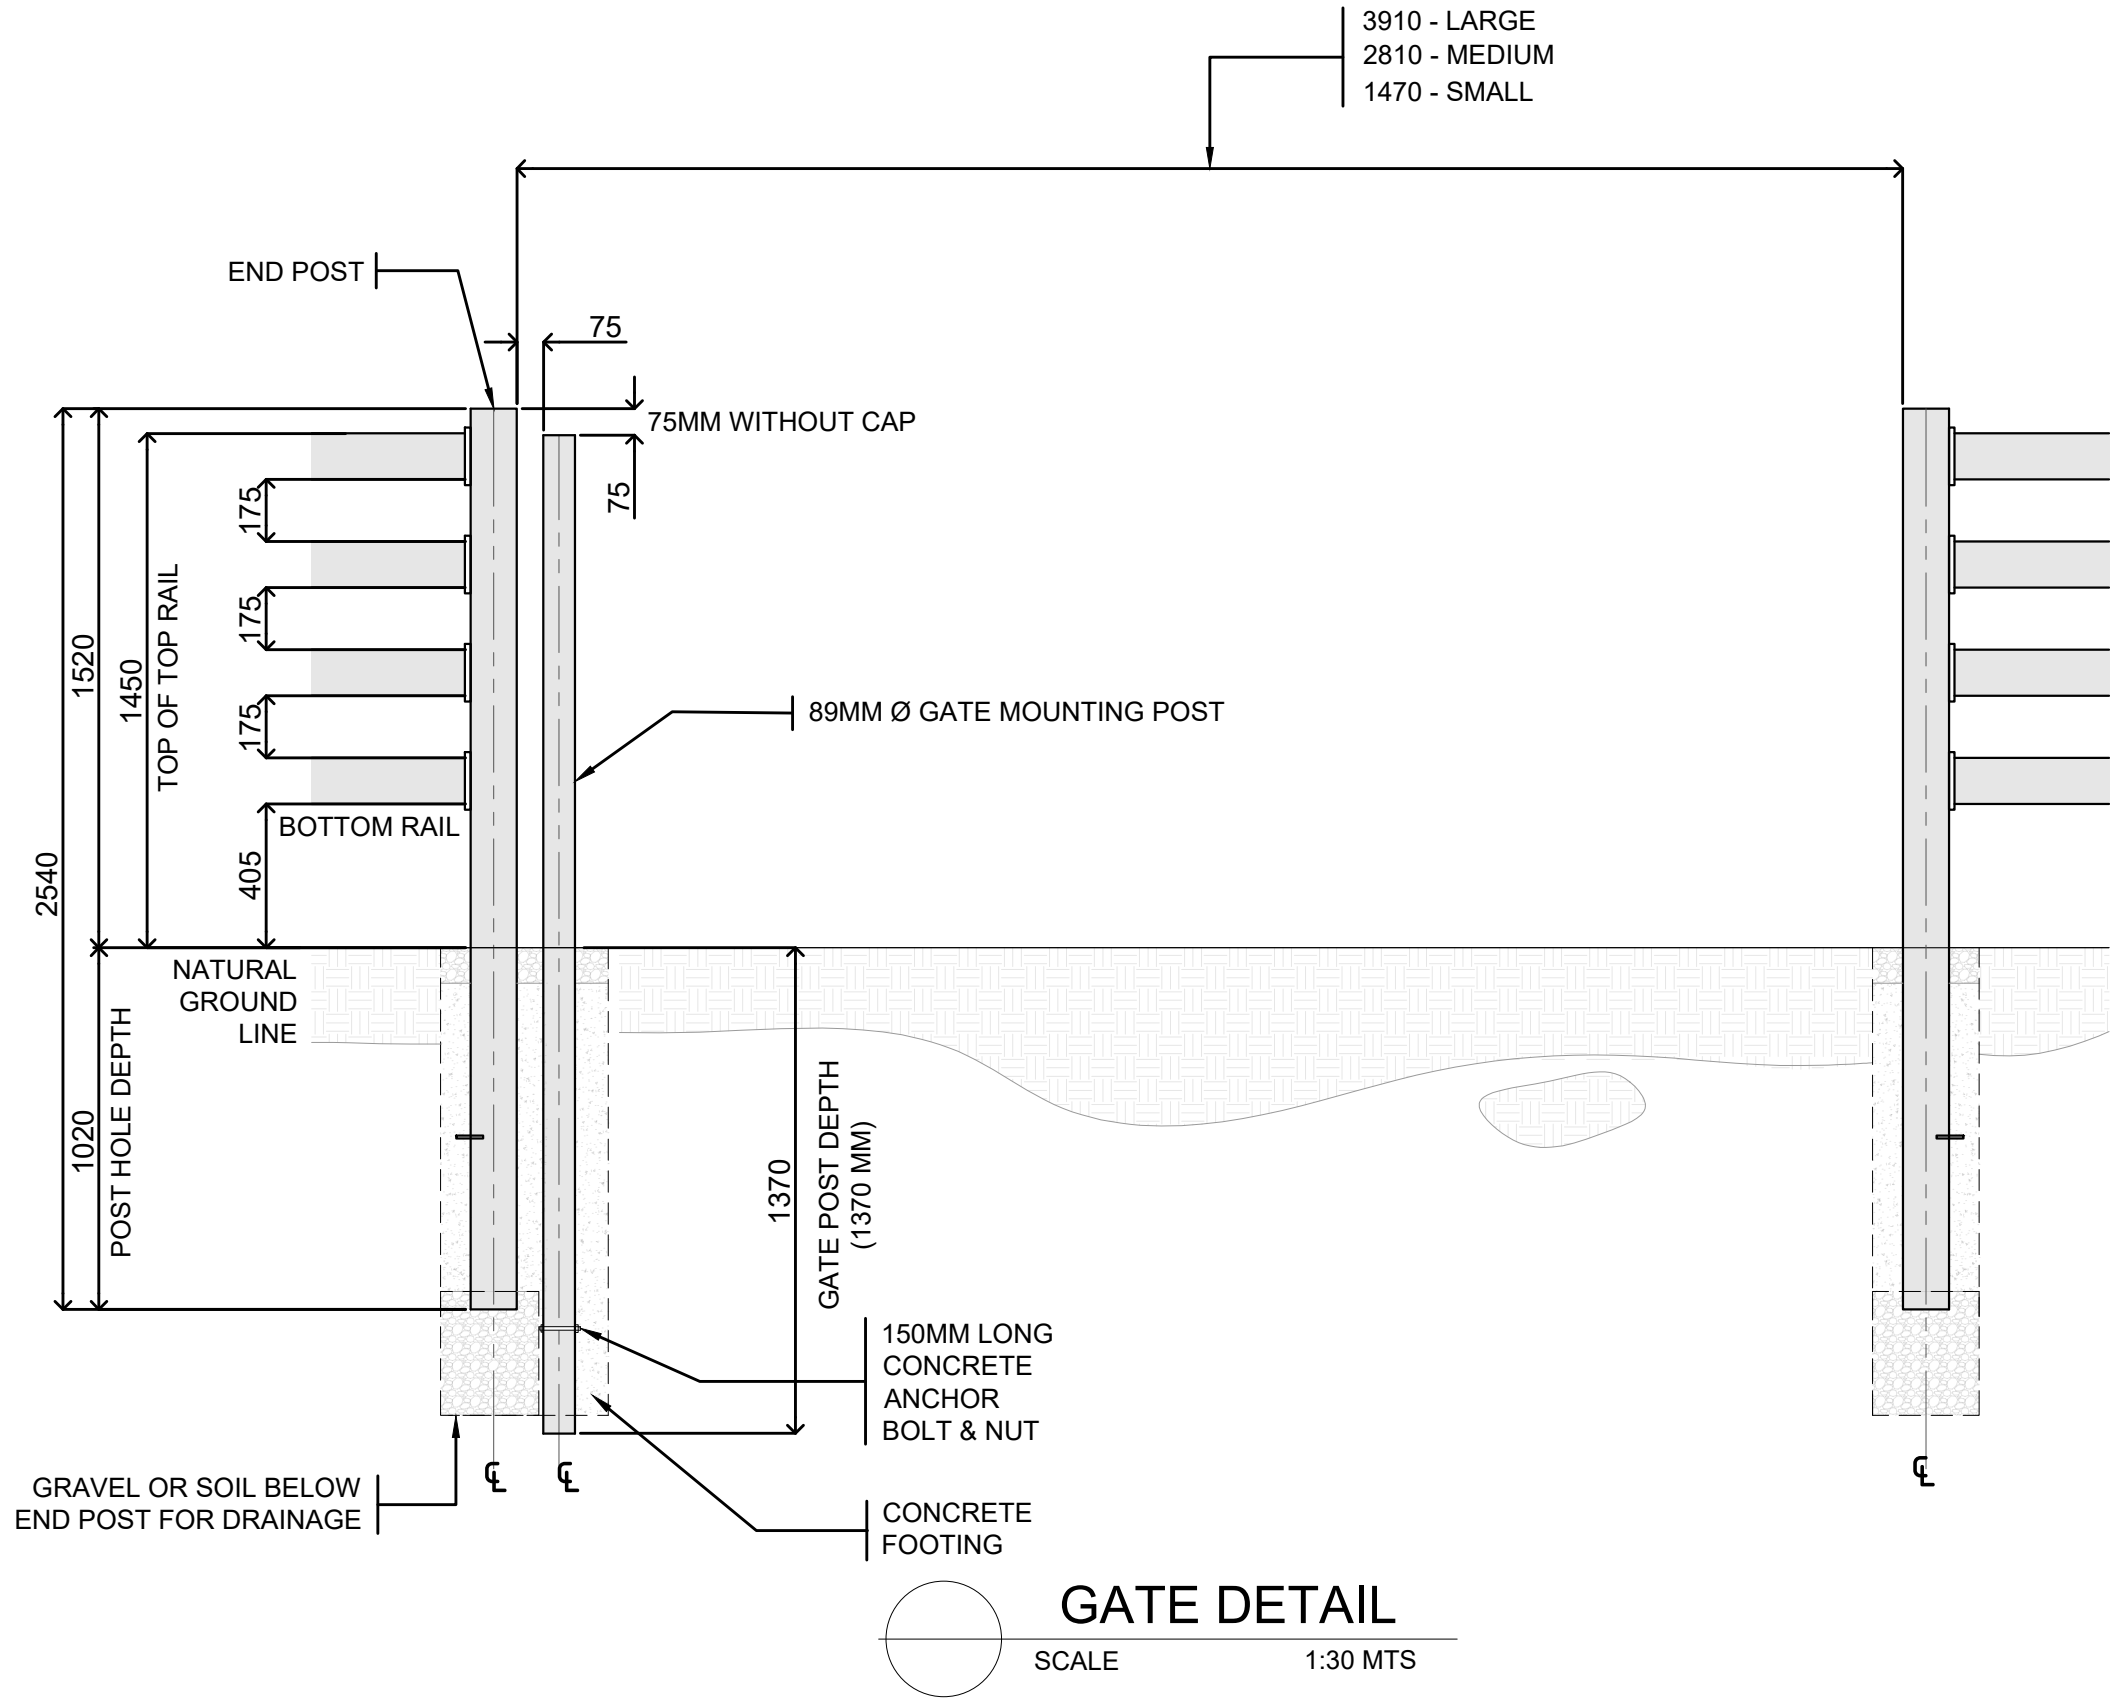

MEASUREMENTS SHOWN ARE A GUIDE ONLY. ALL ONSITE MEASUREMENTS SHOULD BE DOUBLE-CHECKED BEFORE MAKING PERMANENT.

DOUBLE GATE SET UP

-THE MEASUREMENTS IN THIS DRAWING ALLOW FOR EZY LATCH MOUNTING.
- IF NOT FITTING EZY LATCH SUBTRACT 40MM FROM OVERALL LENGTH.

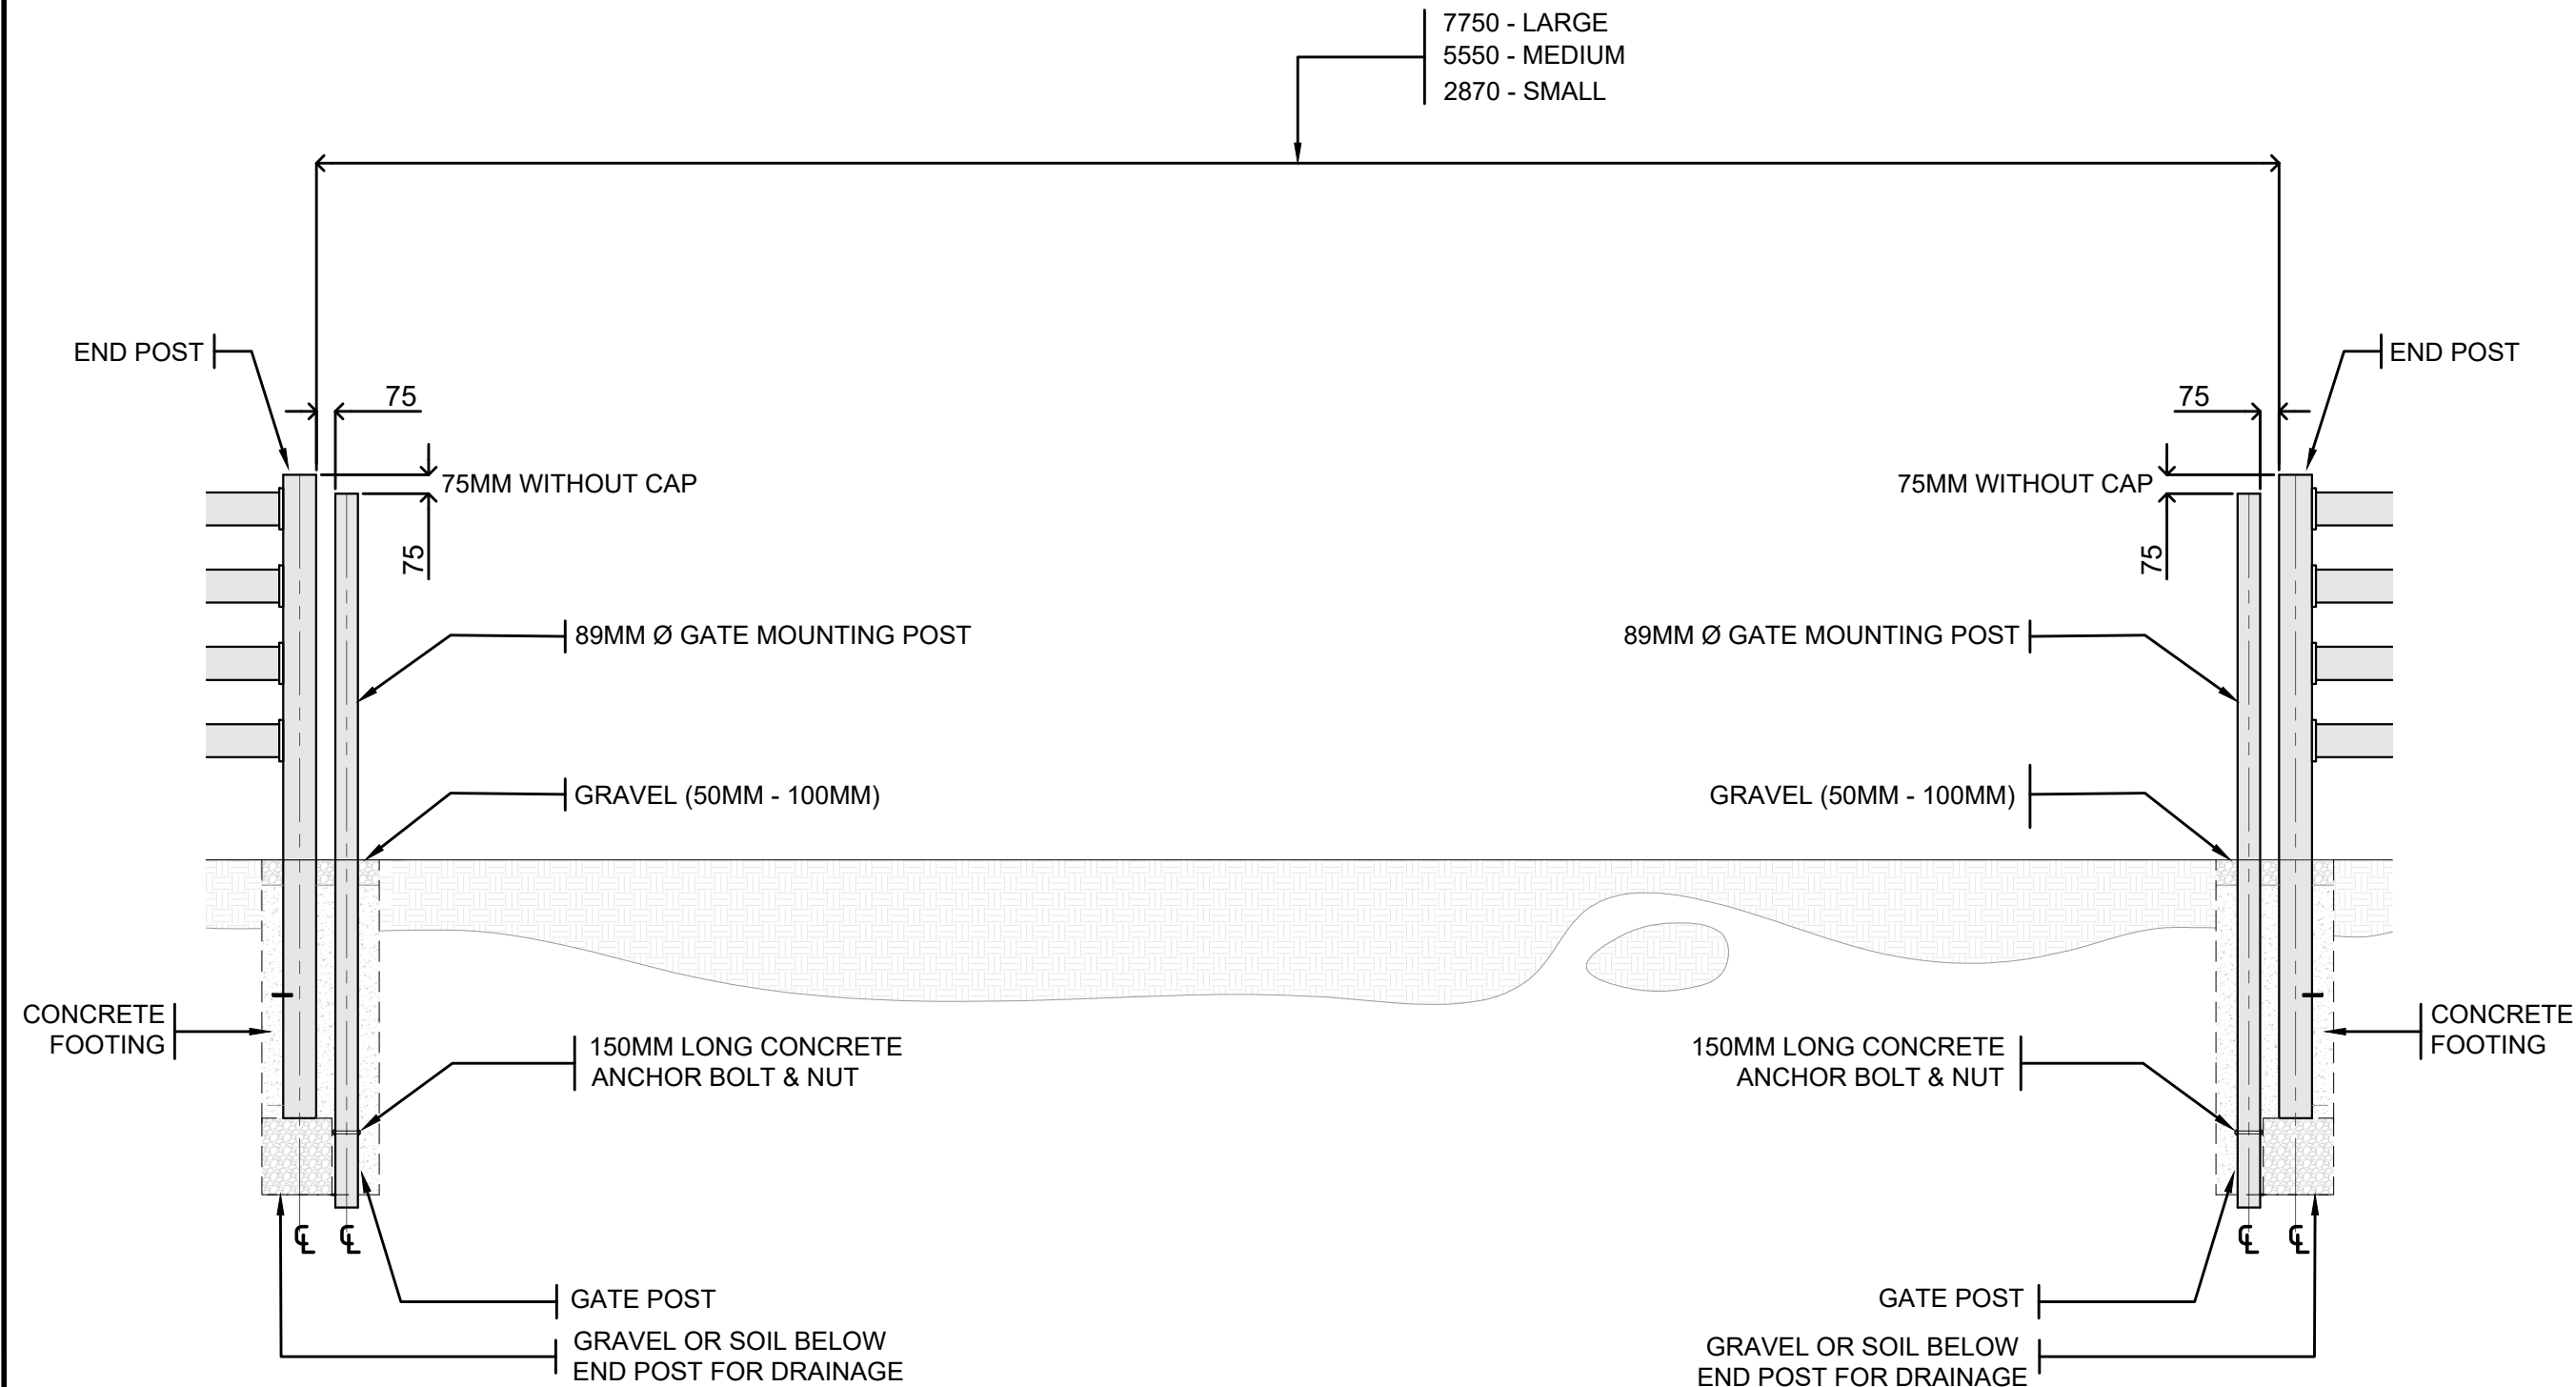

 **GATE DETAIL**
SCALE 1:40 MTS

MEASUREMENTS SHOWN ARE A GUIDE ONLY. ALL ONSITE MEASUREMENTS
SHOULD BE DOUBLE-CHECKED BEFORE MAKING PERMANENT.

This drawing is an instrument of service only,
and is, and shall remain, the property of
Stock&Noble Fencing Solutions. No reproduction or
other use shall be made by any person or firm without
written permission of Stock&Noble Fencing Solutions.

Written dimensions on this drawing shall have
precedence over any scaled dimension. Do not
scale this drawing for accurate dimensions,
and notify Stock&Noble Fencing Solutions of any
discrepancies.

Noble
Fencing Solutions
Stock

19 RICHARDS ROAD, HOPPERS CROSSING, VIC, 3029

REV.	DATE	DESCRIPTION
------	------	-------------

OWNER AND ADDRESS:

PROJECT NAME AND ADDRESS:

**4 RAIL PREMIUM
STEEL POST & RAIL**

PROJECT	SHEET NO.
DATE	
SCALE	